

# Legend

- New Sidewalk
- - - Replace Existing Sidewalk
- New Bike Lane
- - - Existing Bike Lane
- - - Replace Existing Bike Lane
- New Shared-Use Path
- - - Existing Shared-Use Path
- - - Existing Sidewalk Trail
- - - Future Shared-Use Path
- New Pedestrian Bridge
- Existing Pavement Converted to Green Space
- Bus Stop
- # Bus Route

**BRENT SPENCE**  
BRIDGE CORRIDOR

**TEAM KENTUCKY**  
TRANSPORTATION CABINET

**dot**  
transportation.ohio.gov

KYTC Item No. 6-17  
ODOT PID 89068

Sheet 1 of 5

0 200 400 Feet

Aerial Imagery by Maxar, Microsoft, Maxar



Path location to be determined

Match Line - See Sheet 2


Legend

- New Sidewalk
- Replace Existing Sidewalk
- New Bike Lane
- Existing Bike Lane
- Replace Existing Bike Lane
- New Shared-Use Path
- Existing Shared-Use Path
- Existing Sidewalk Trail
- Future Shared-Use Path
- New Pedestrian Bridge
- Existing Pavement Converted to Green Space
- Bus Stop
- Bus Route


BRENT SPENCE BRIDGE CORRIDOR  
KYTC Item No. 6-17  
ODOT PID 89068



Sheet 2 of 5

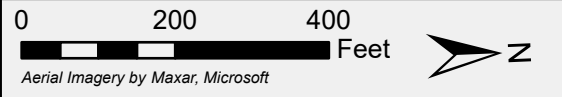

Aerial Imagery by Maxar, Microsoft

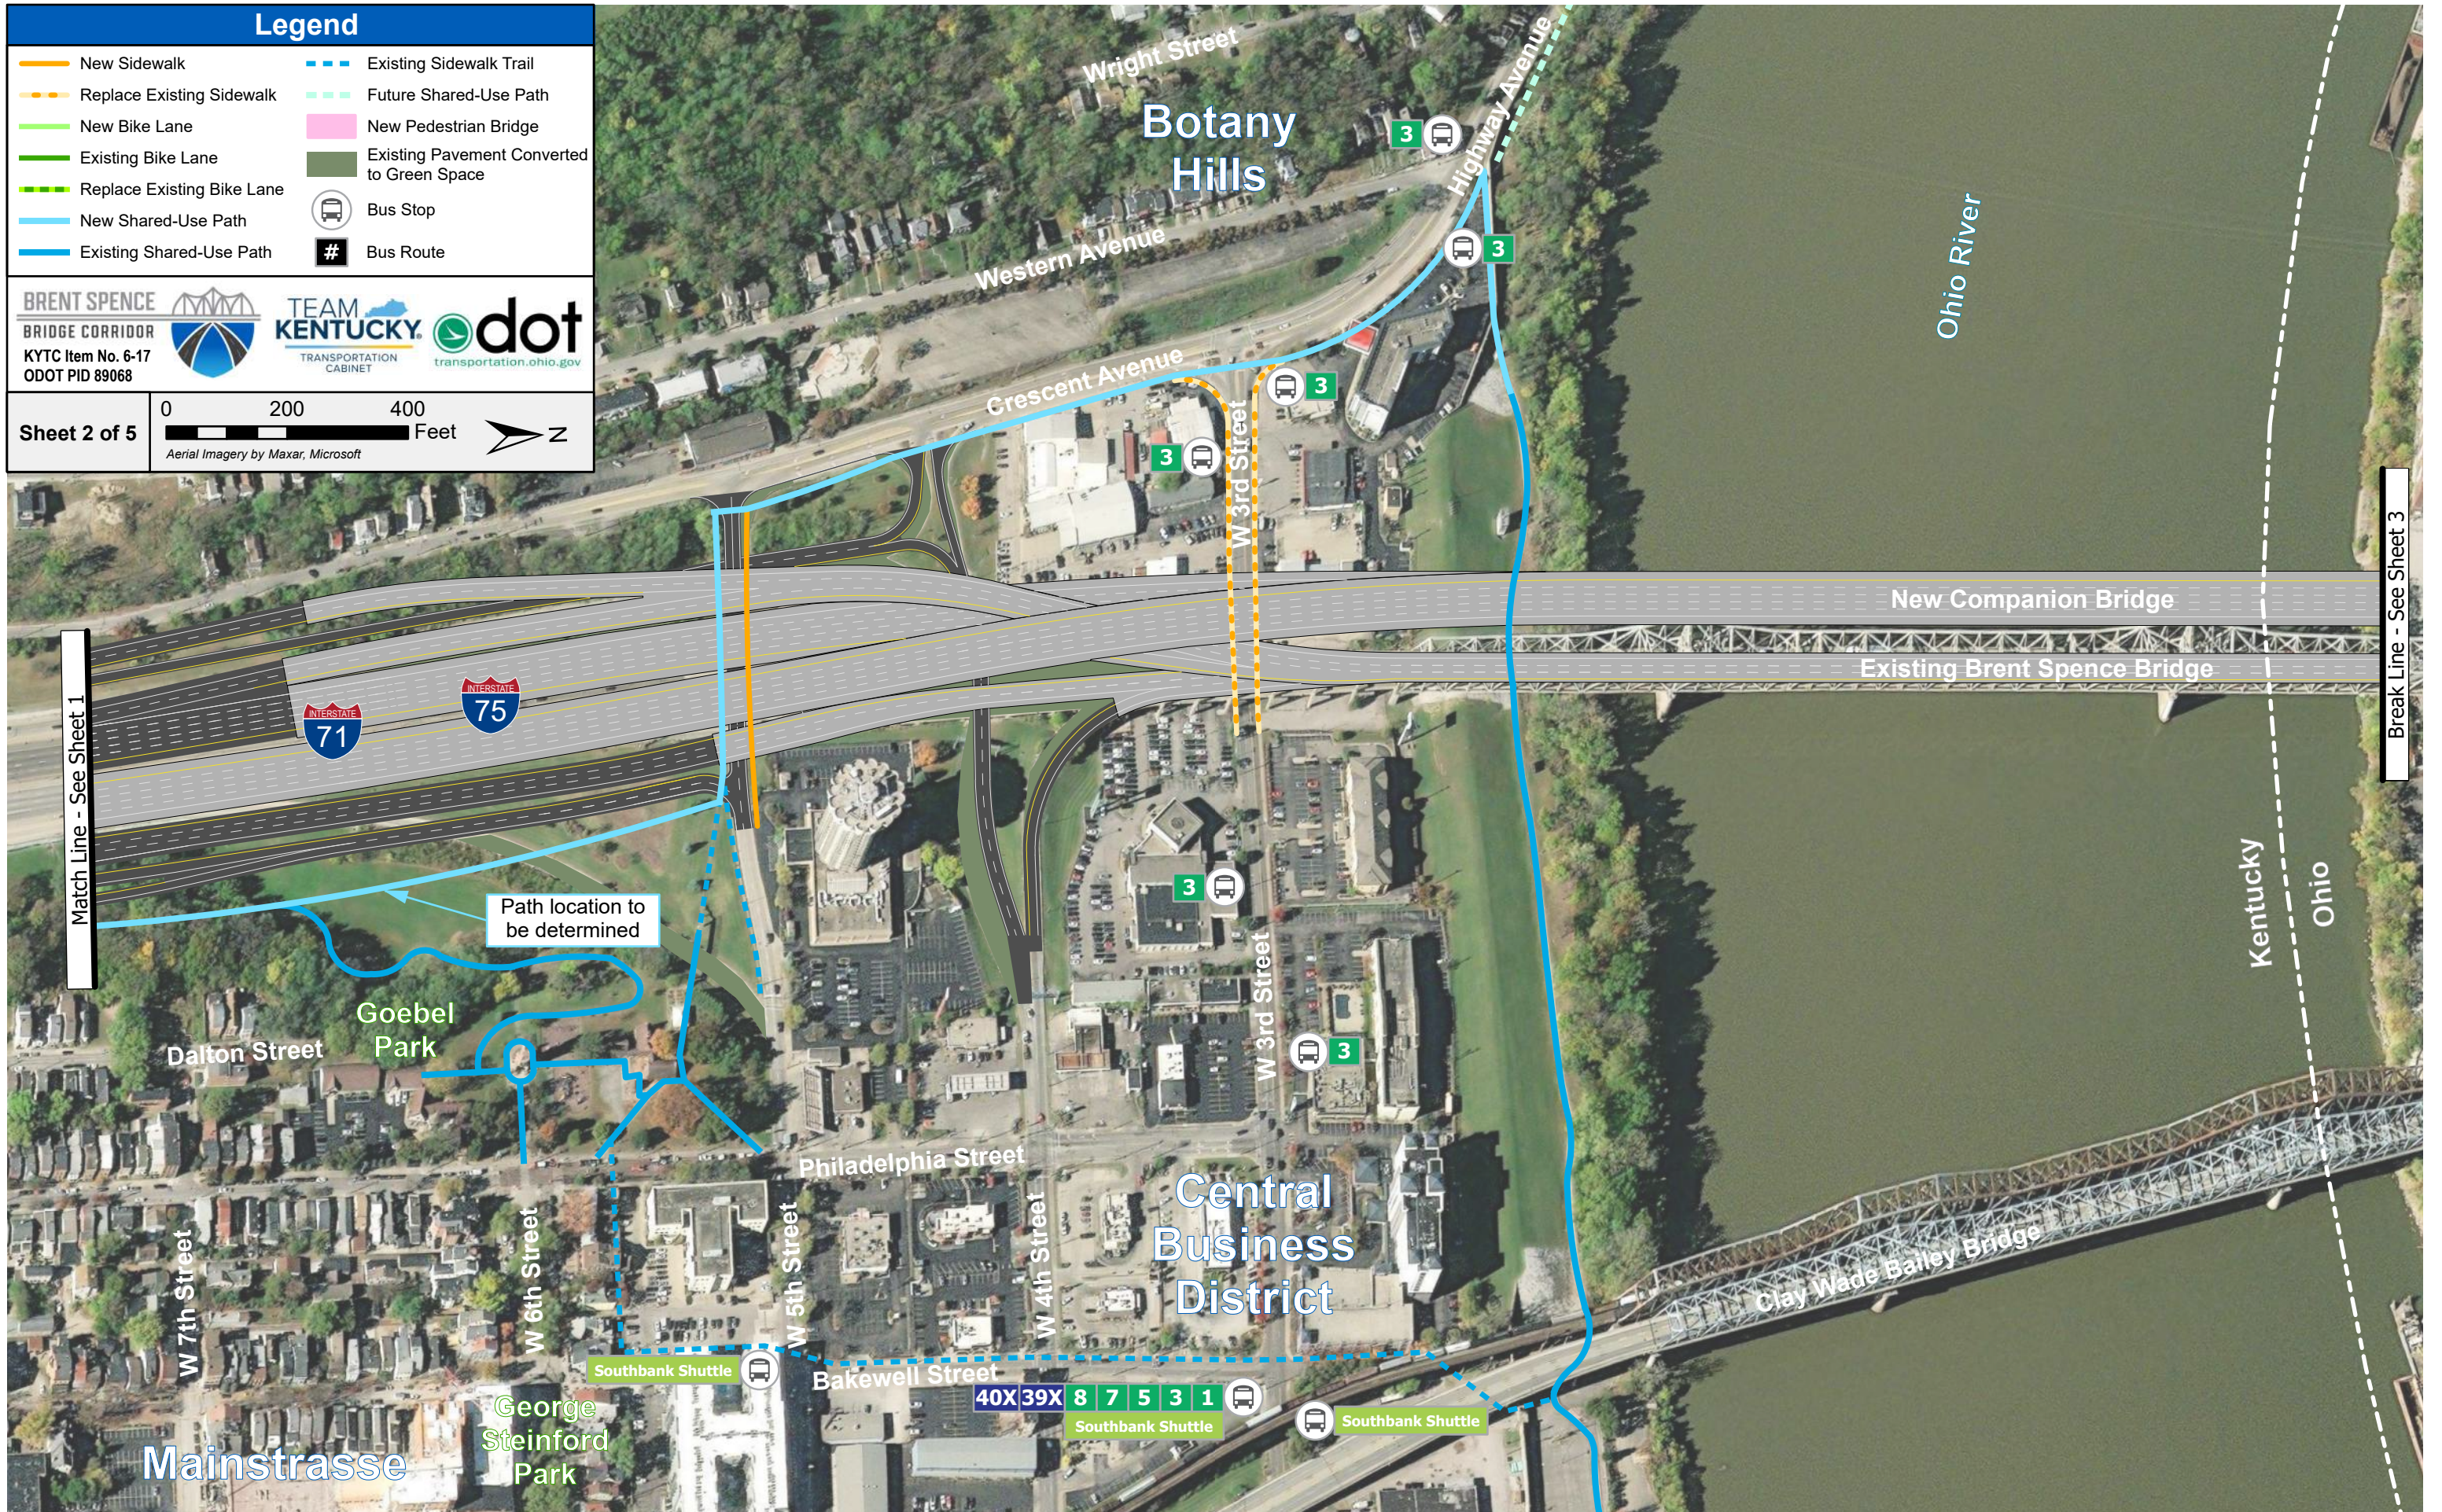

Match Line - See Sheet 1

Break Line - See Sheet 3

Path location to be determined

Southbank Shuttle 40X 39X 8 7 5 3 1

# Legend

- New Sidewalk
- - - Replace Existing Sidewalk
- New Bike Lane
- - - Existing Bike Lane
- - - Replace Existing Bike Lane
- New Shared-Use Path
- - - Existing Shared-Use Path
- - - Existing Sidewalk Trail
- - - Future Shared-Use Path
- New Pedestrian Bridge
- Existing Pavement Converted to Green Space
- Bus Stop
- # Bus Route


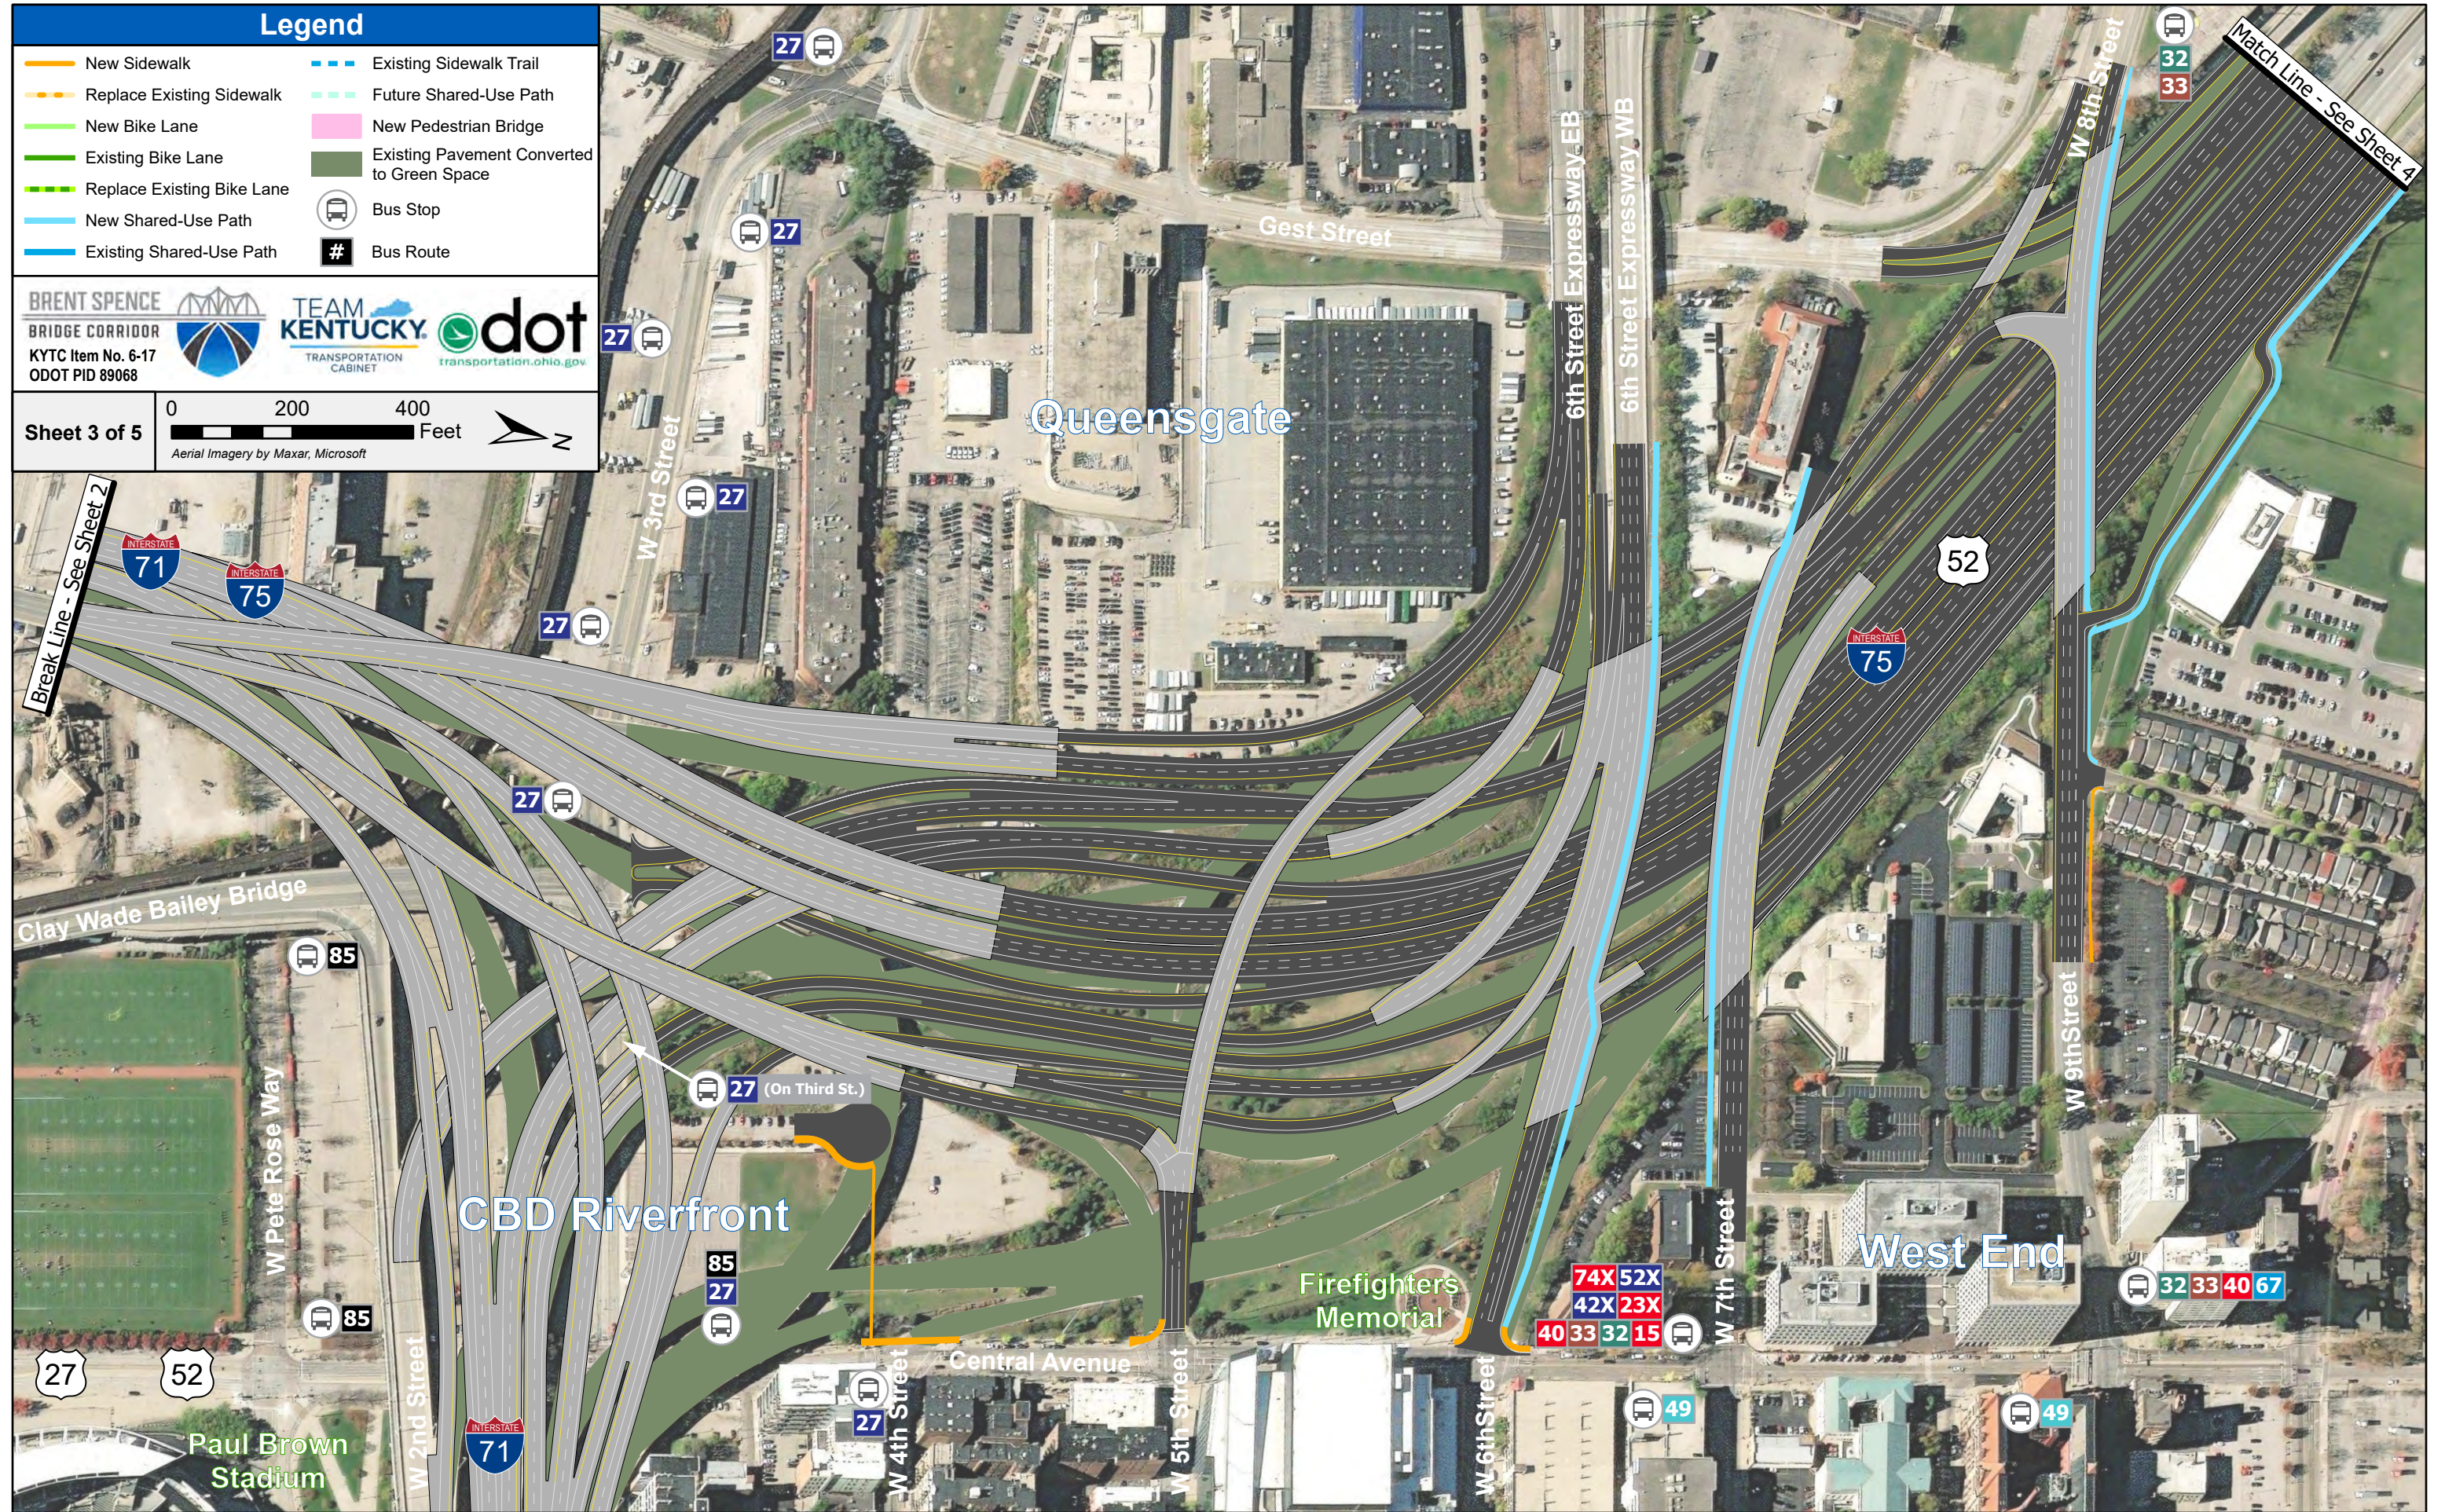
**BRENT SPENCE**  
BRIDGE CORRIDOR  
KYTC Item No. 6-17  
ODOT PID 89068



Sheet 3 of 5

0 200 400 Feet

Aerial Imagery by Maxar, Microsoft

**Legend**

- New Sidewalk
- Replace Existing Sidewalk
- New Bike Lane
- Existing Bike Lane
- Replace Existing Bike Lane
- New Shared-Use Path
- Existing Shared-Use Path
- Existing Sidewalk Trail
- Future Shared-Use Path
- New Pedestrian Bridge
- Existing Pavement Converted to Green Space
- Bus Stop
- Bus Route

**BRENT SPENCE**  
BRIDGE CORRIDOR  
KYTC Item No. 6-17  
ODOT PID 89068


**TEAM KENTUCKY**  
TRANSPORTATION CABINET

**dot**  
transportation.ohio.gov

0 200 400 Feet

Sheet 4 of 5

Aerial Imagery by Maxar, Microsoft, Maxar

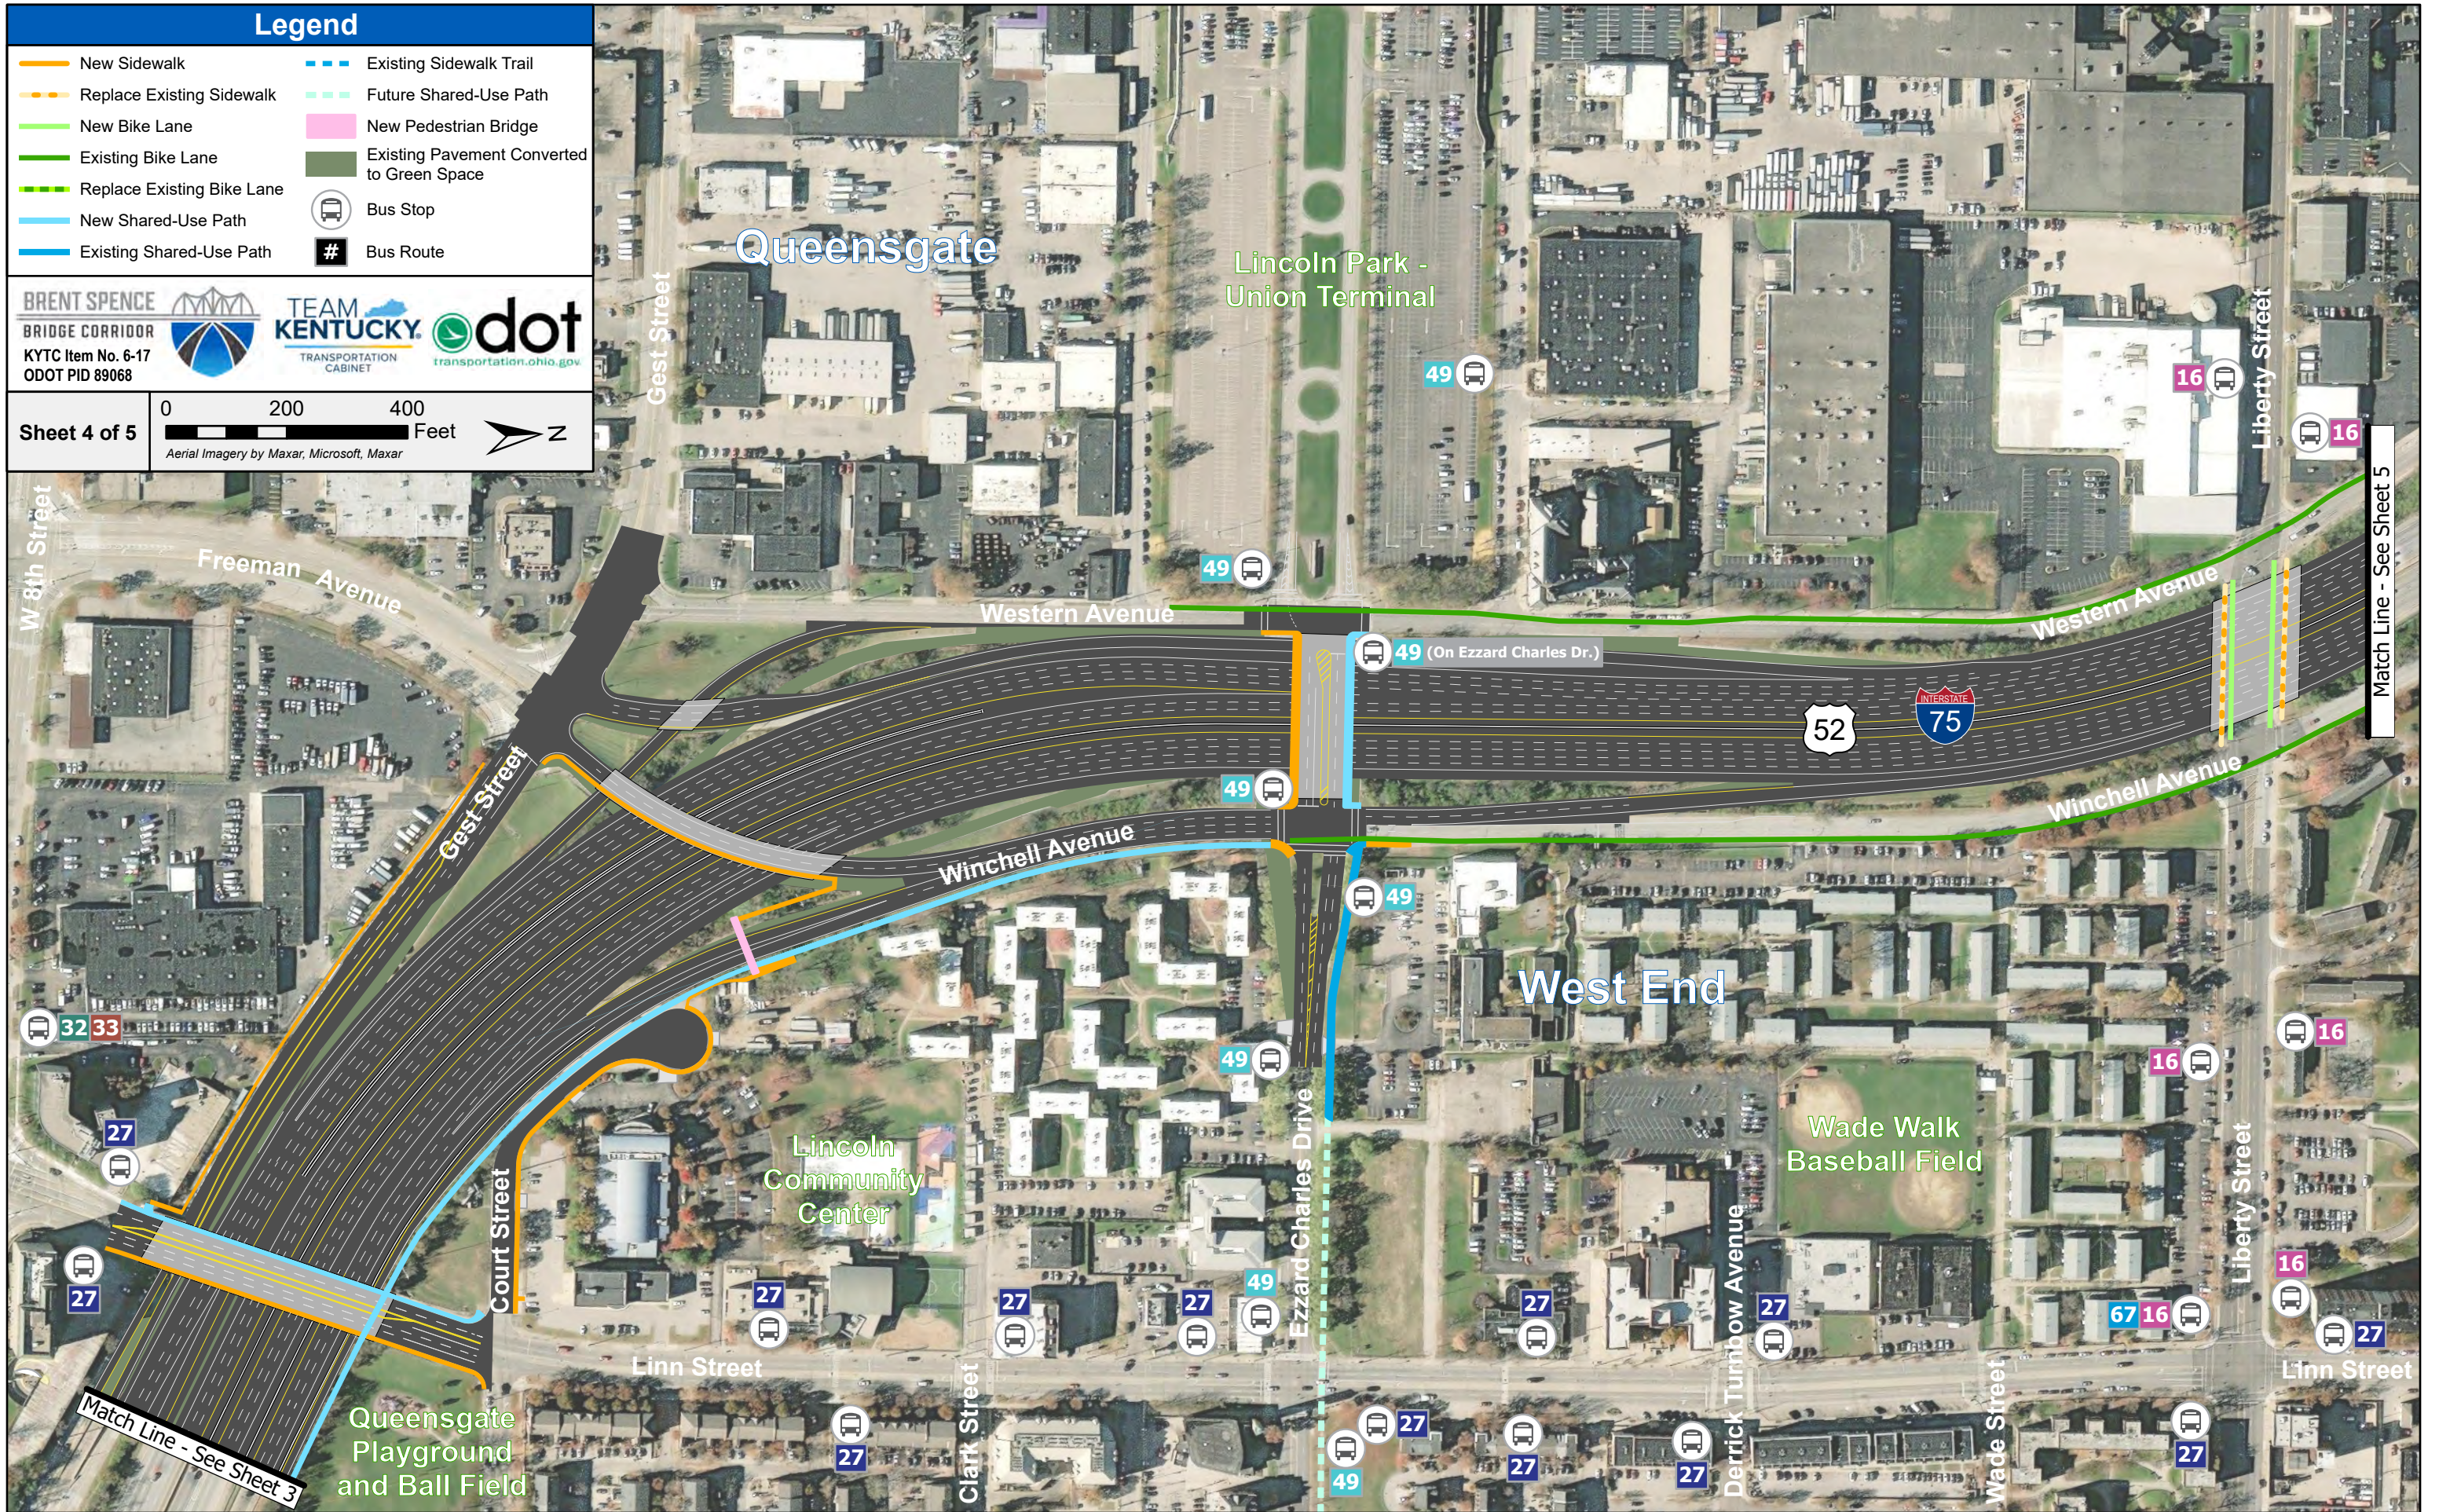

Match Line - See Sheet 5

Match Line - See Sheet 3

**Legend**

- New Sidewalk
- - - Replace Existing Sidewalk
- New Bike Lane
- - - Existing Bike Lane
- - - Replace Existing Bike Lane
- New Shared-Use Path
- - - Existing Shared-Use Path
- - - Existing Sidewalk Trail
- - - Future Shared-Use Path
- New Pedestrian Bridge
- Existing Pavement Converted to Green Space
- Bus Stop
- # Bus Route


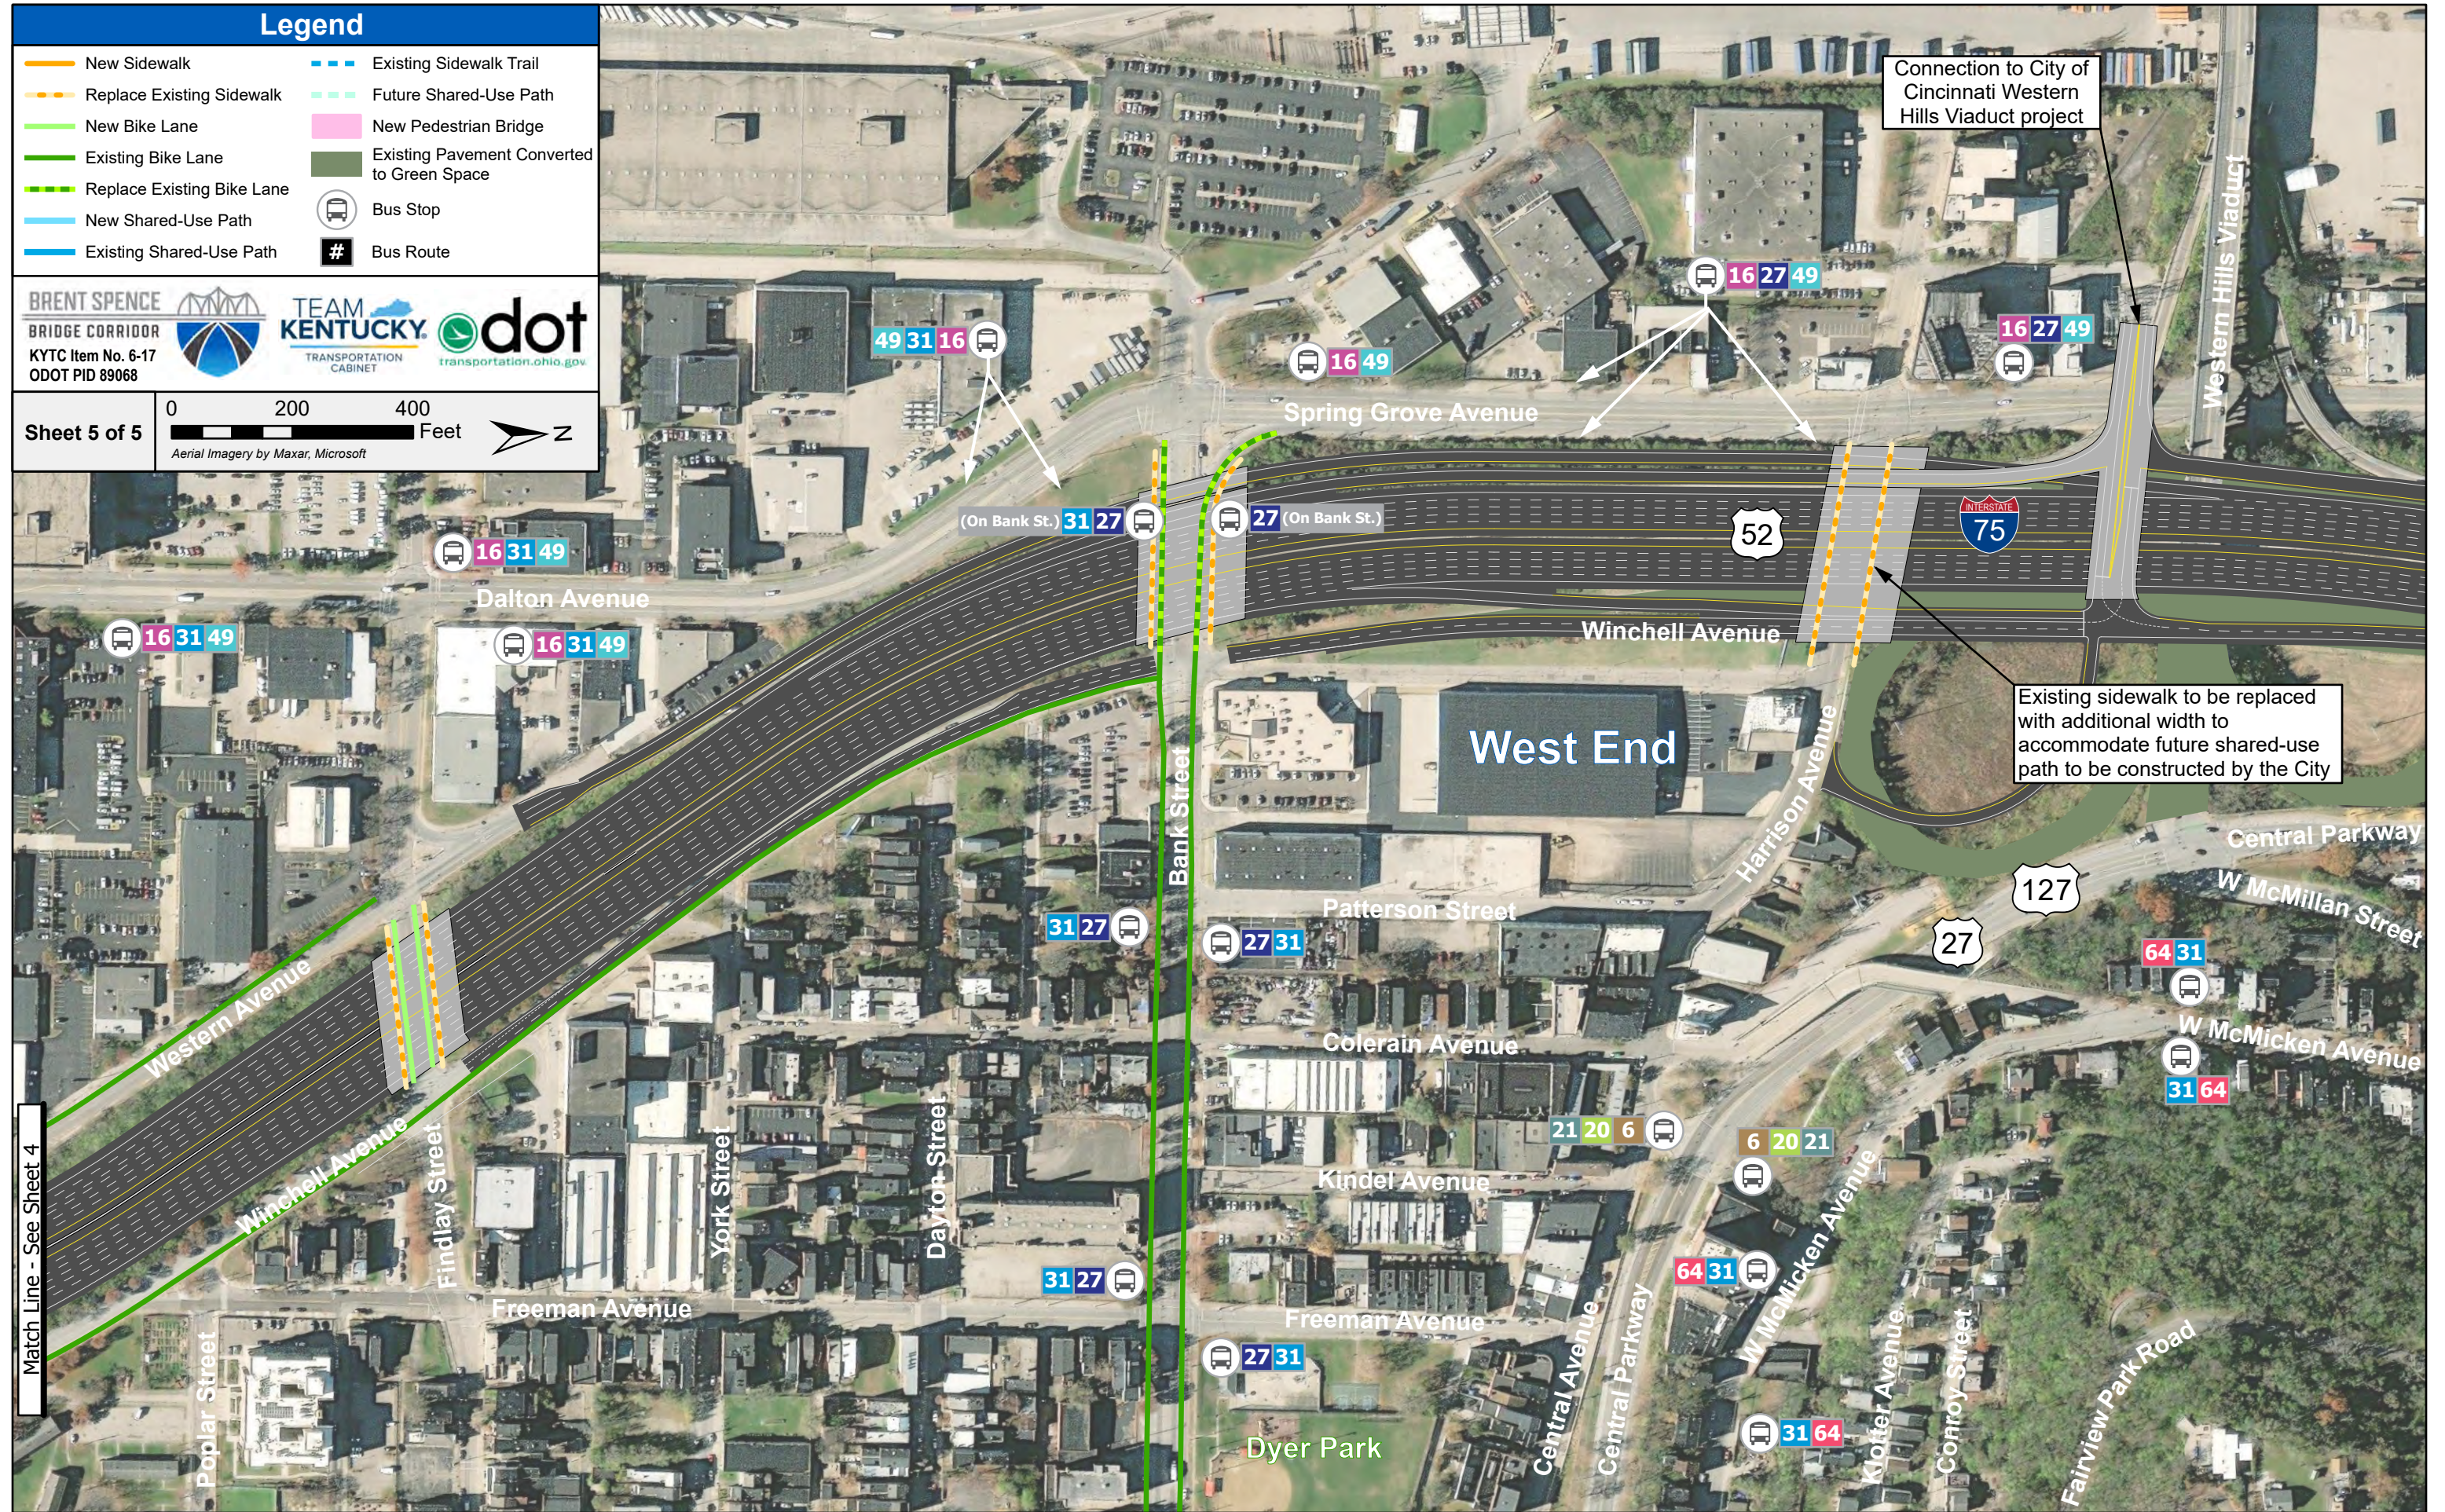
**BRENT SPENCE**  
BRIDGE CORRIDOR  
KYTC Item No. 6-17  
ODOT PID 89068



Sheet 5 of 5

0 200 400 Feet

Aerial Imagery by Maxar, Microsoft

Match Line - See Sheet 4