


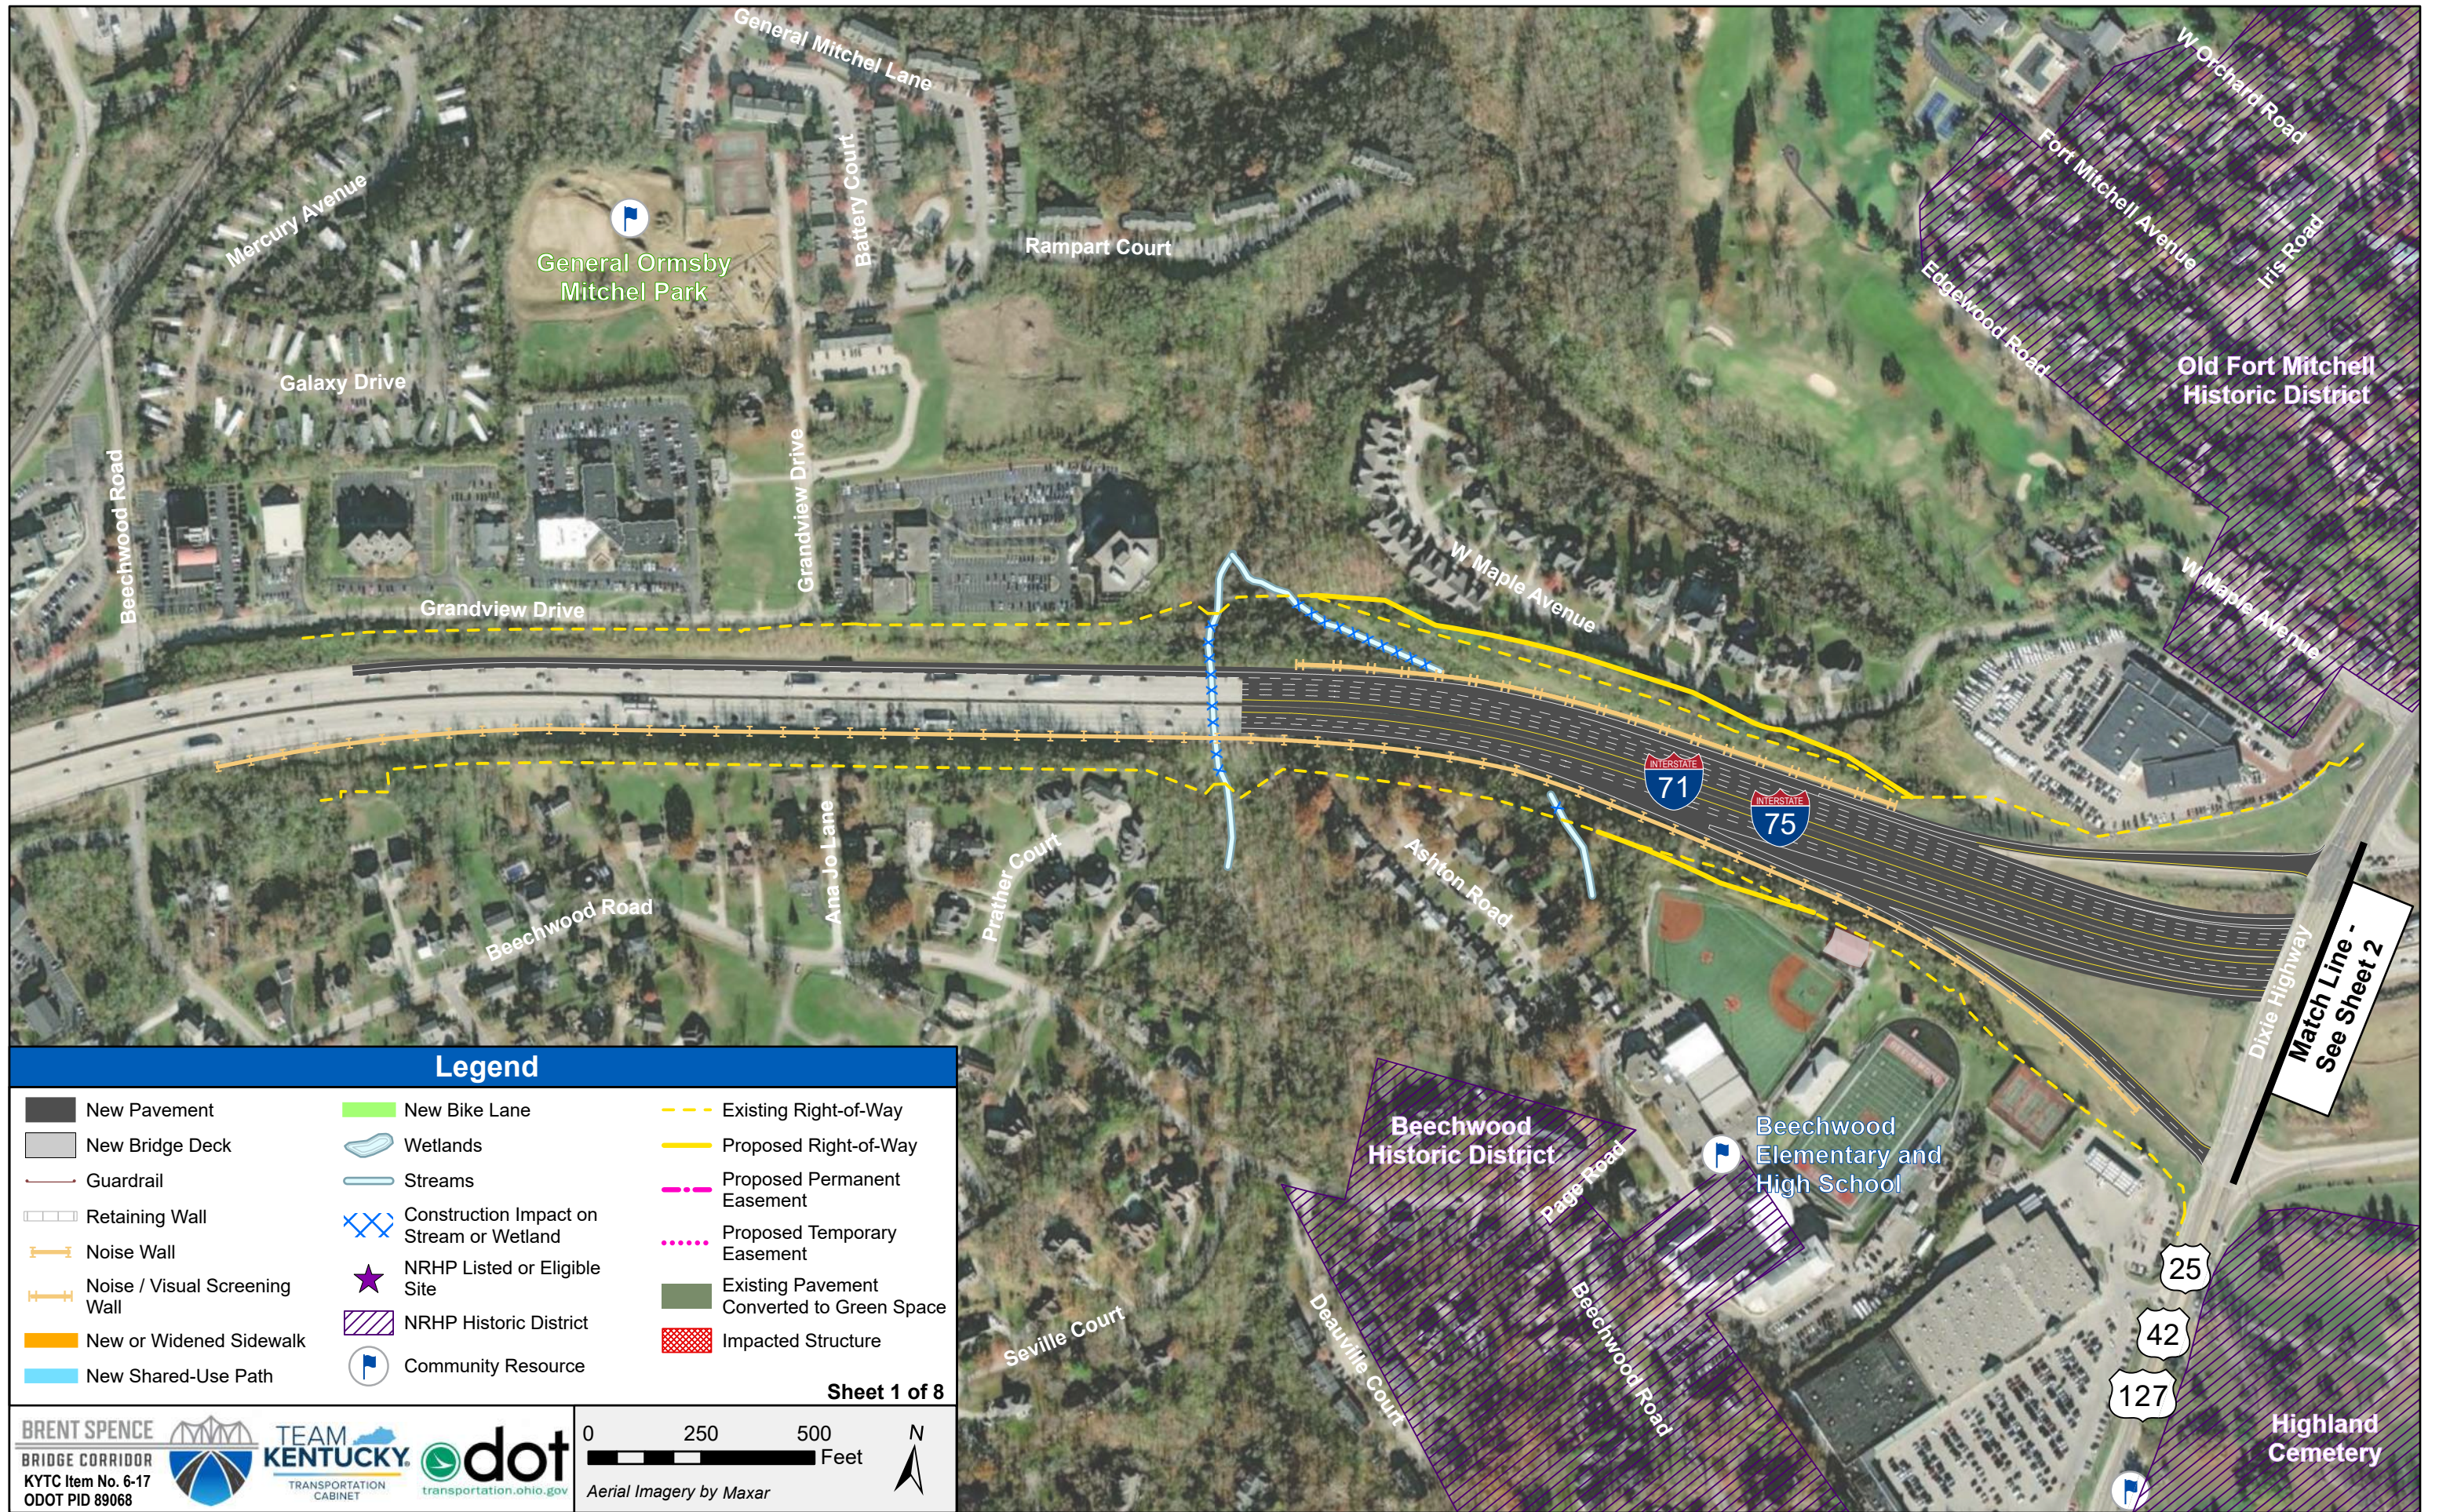


Legend

- | | | |
|-------------------------------|--|--|
| New Pavement | New Bike Lane | Existing Right-of-Way |
| New Bridge Deck | Wetlands | Proposed Right-of-Way |
| Guardrail | Streams | Proposed Permanent Easement |
| Retaining Wall | Construction Impact on Stream or Wetland | Proposed Temporary Easement |
| Noise Wall | NRHP Listed or Eligible Site | Existing Pavement Converted to Green Space |
| Noise / Visual Screening Wall | NRHP Historic District | Impacted Structure |
| New or Widened Sidewalk | Community Resource | |
| New Shared-Use Path | | |

Sheet 1 of 8



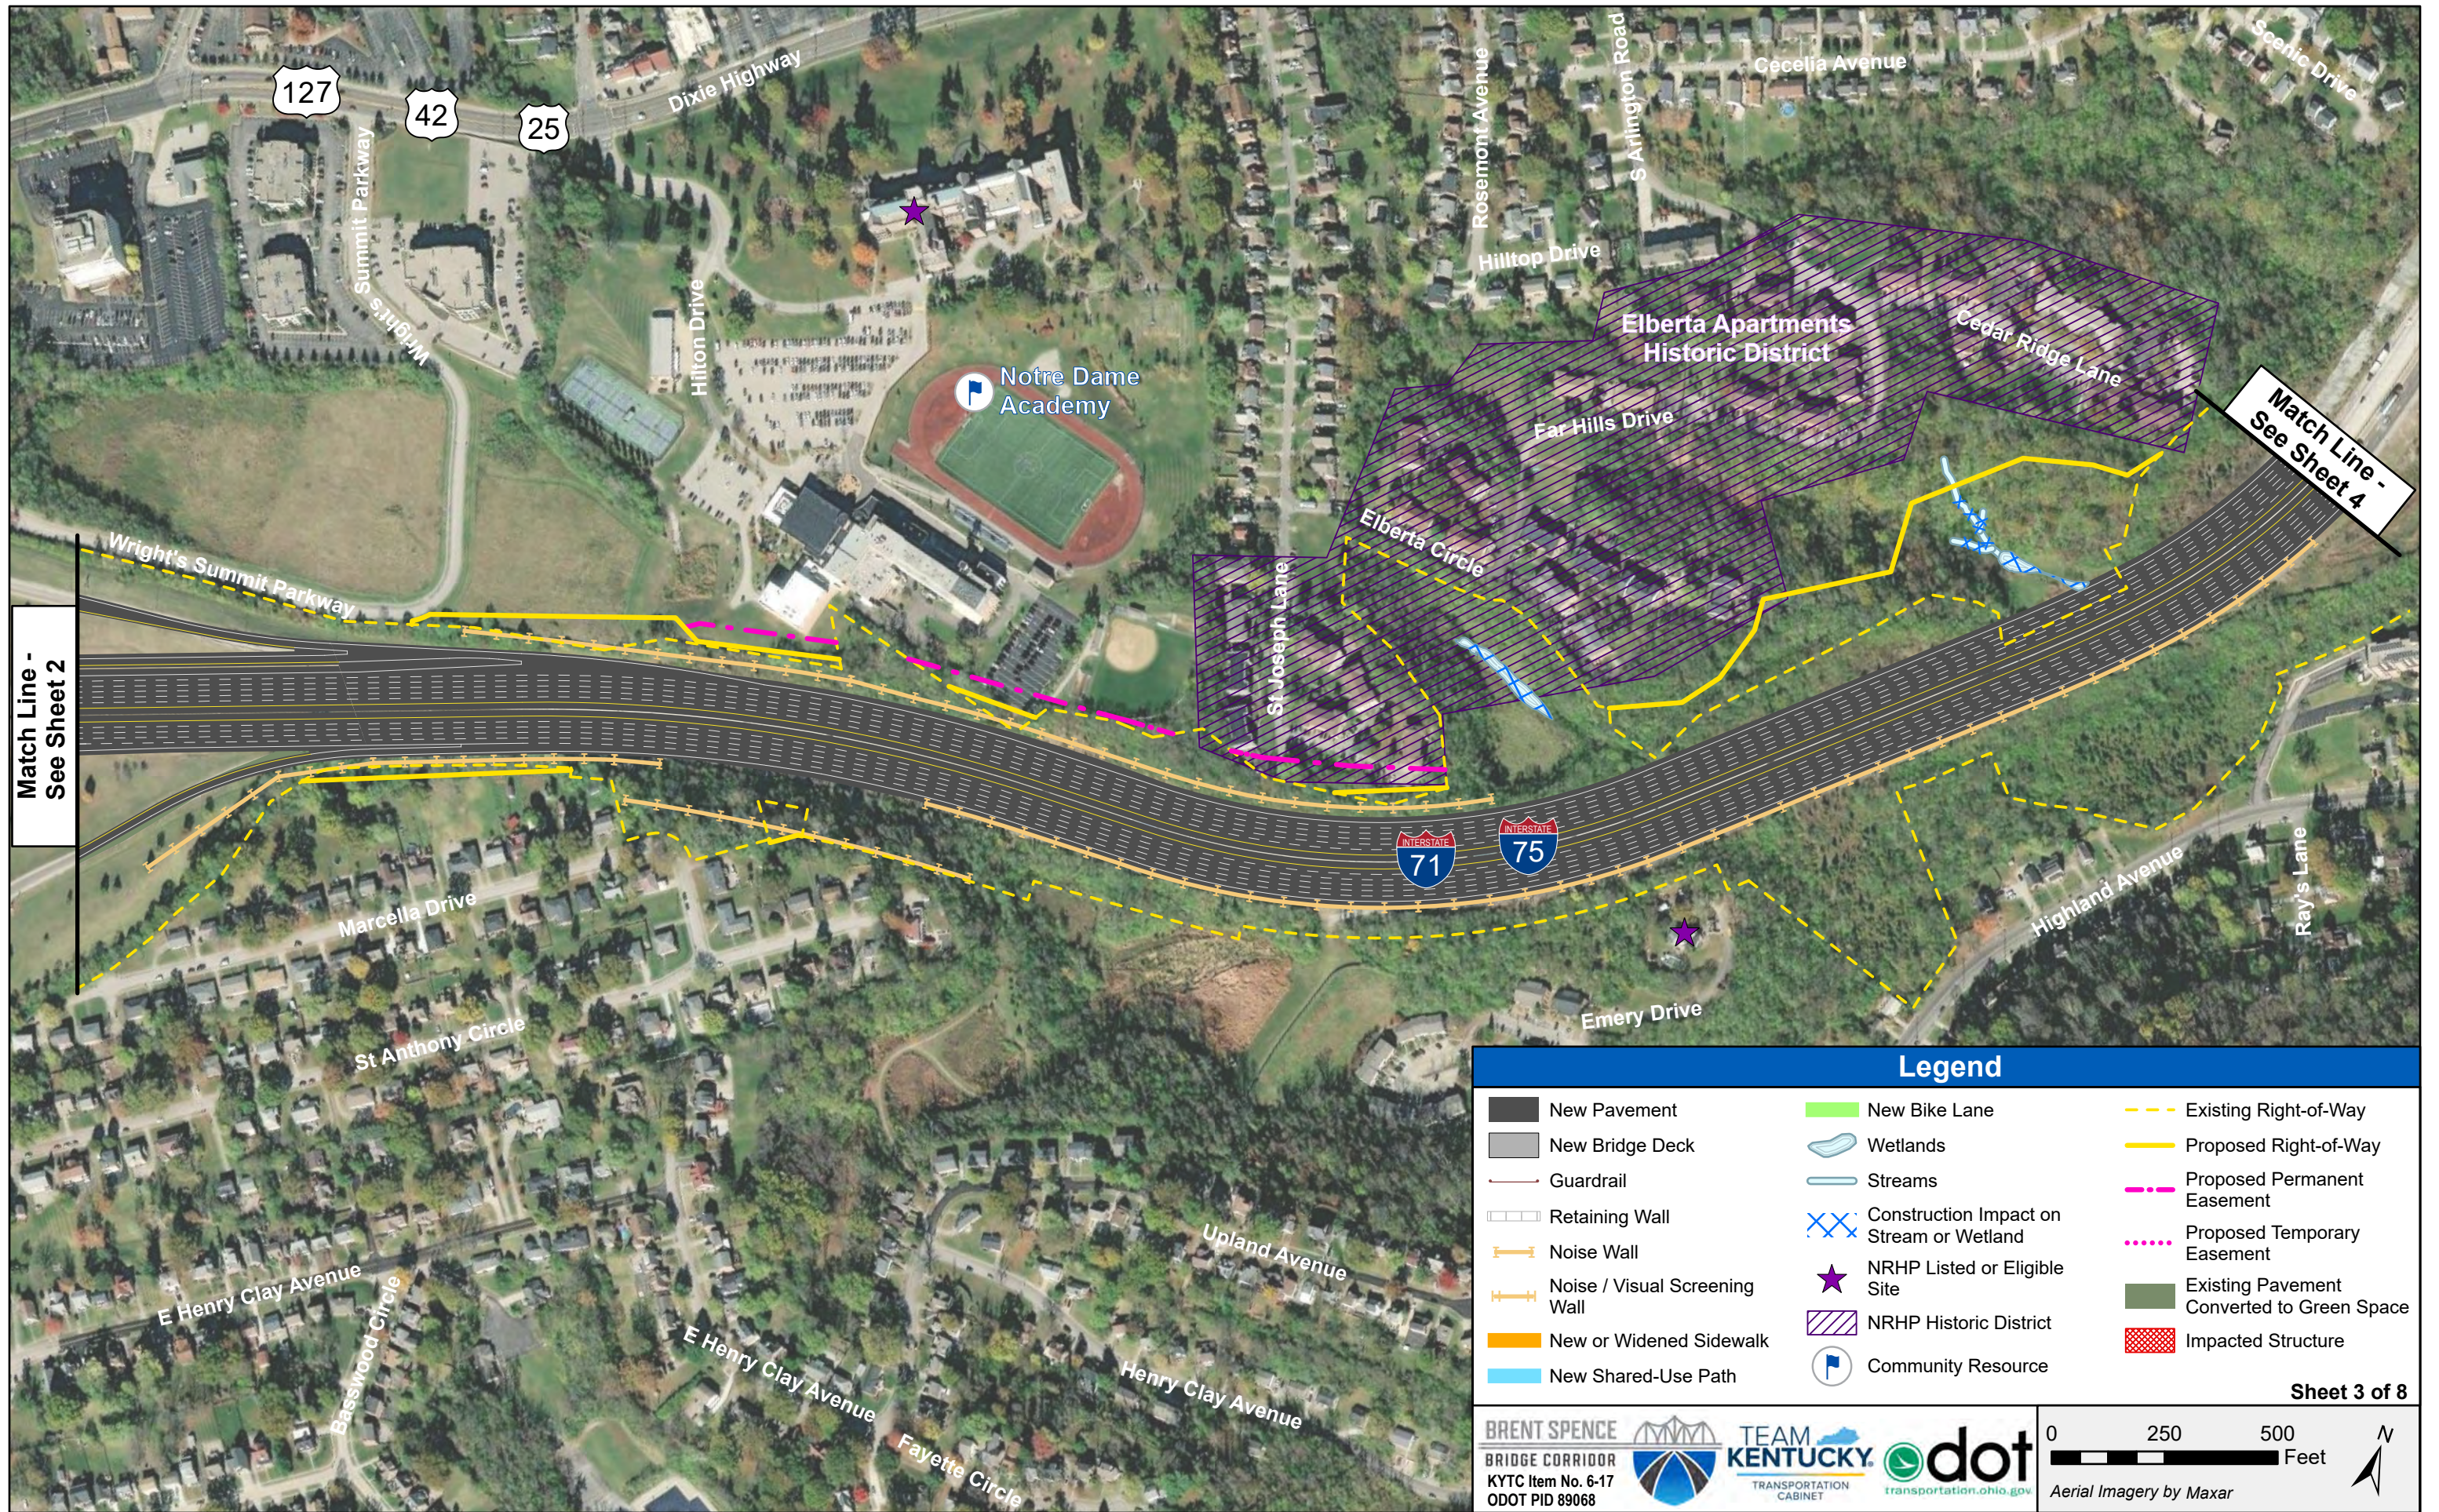

Legend

	New Pavement		New Bike Lane		Existing Right-of-Way
	New Bridge Deck		Wetlands		Proposed Right-of-Way
	Guardrail		Streams		Proposed Permanent Easement
	Retaining Wall		Construction Impact on Stream or Wetland		Proposed Temporary Easement
	Noise Wall		NRHP Listed or Eligible Site		Existing Pavement Converted to Green Space
	Noise / Visual Screening Wall		NRHP Historic District		Impacted Structure
	New or Widened Sidewalk		Community Resource		
	New Shared-Use Path				








BRENT SPENCE
BRIDGE CORRIDOR
 KYTC Item No. 6-17
 ODOT PID 89068


TEAM KENTUCKY
 TRANSPORTATION CABINET

dot
transportation.ohio.gov

0 250 500 Feet
 Aerial Imagery by Maxar

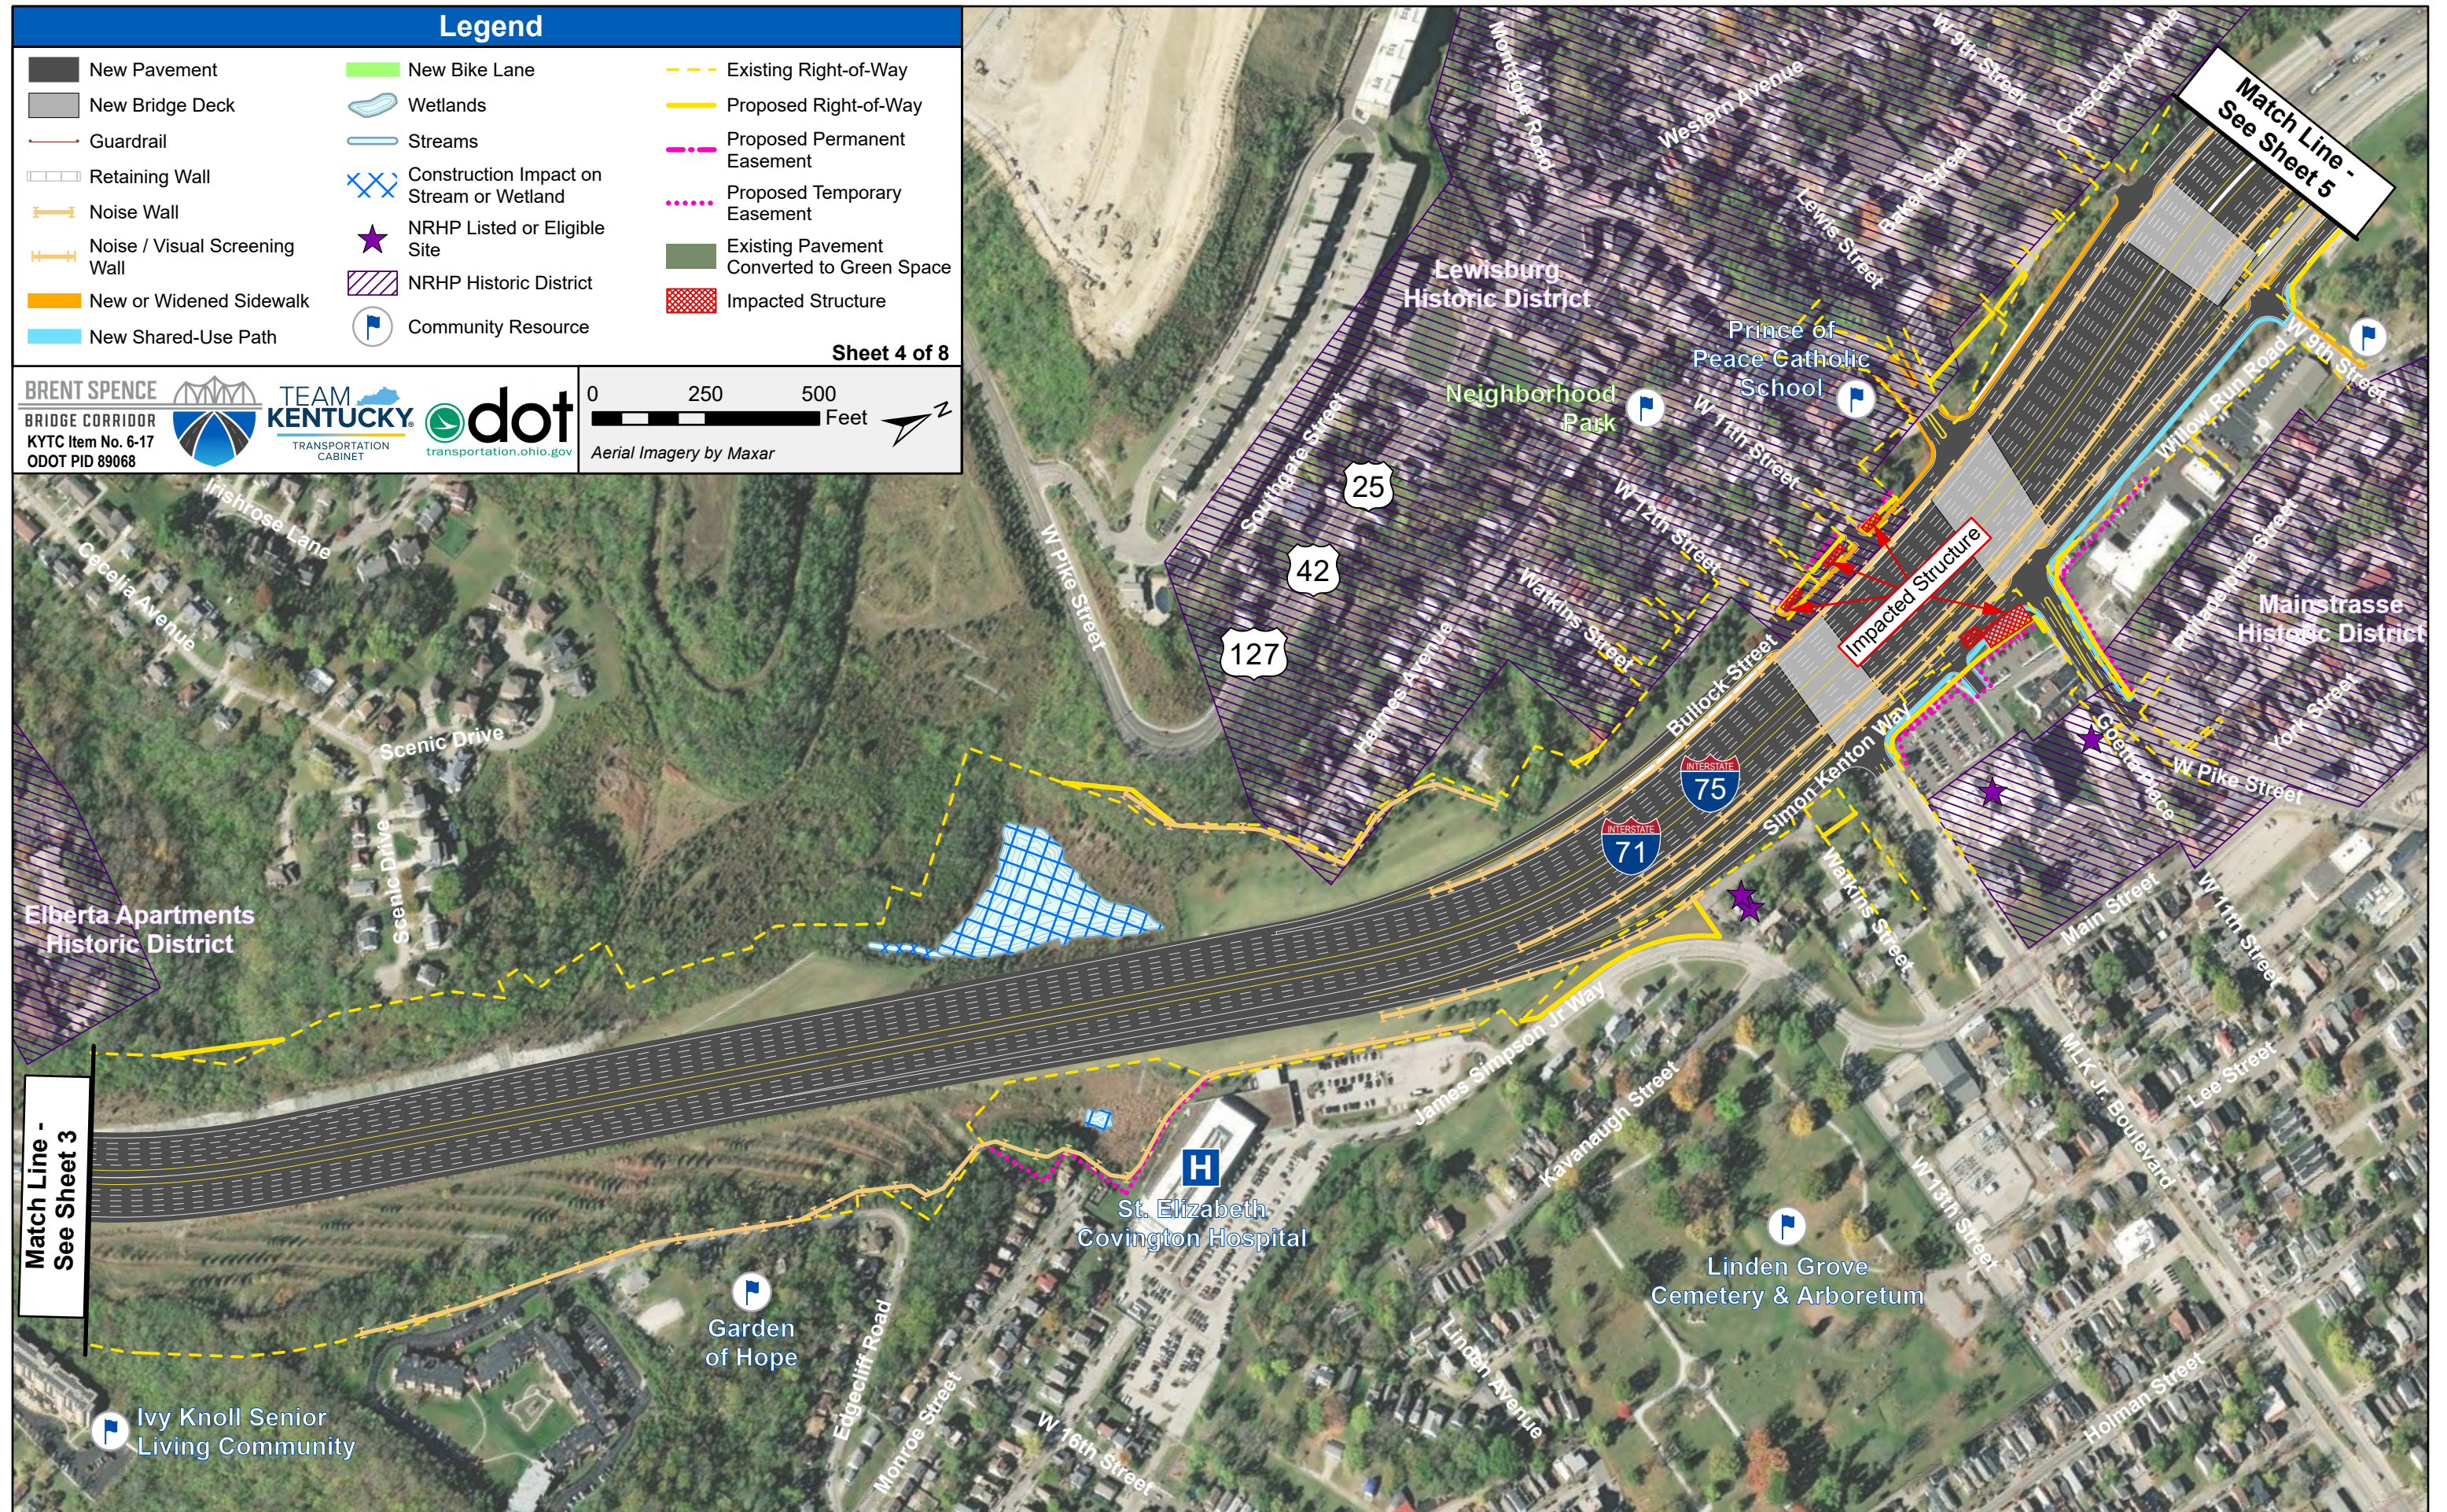



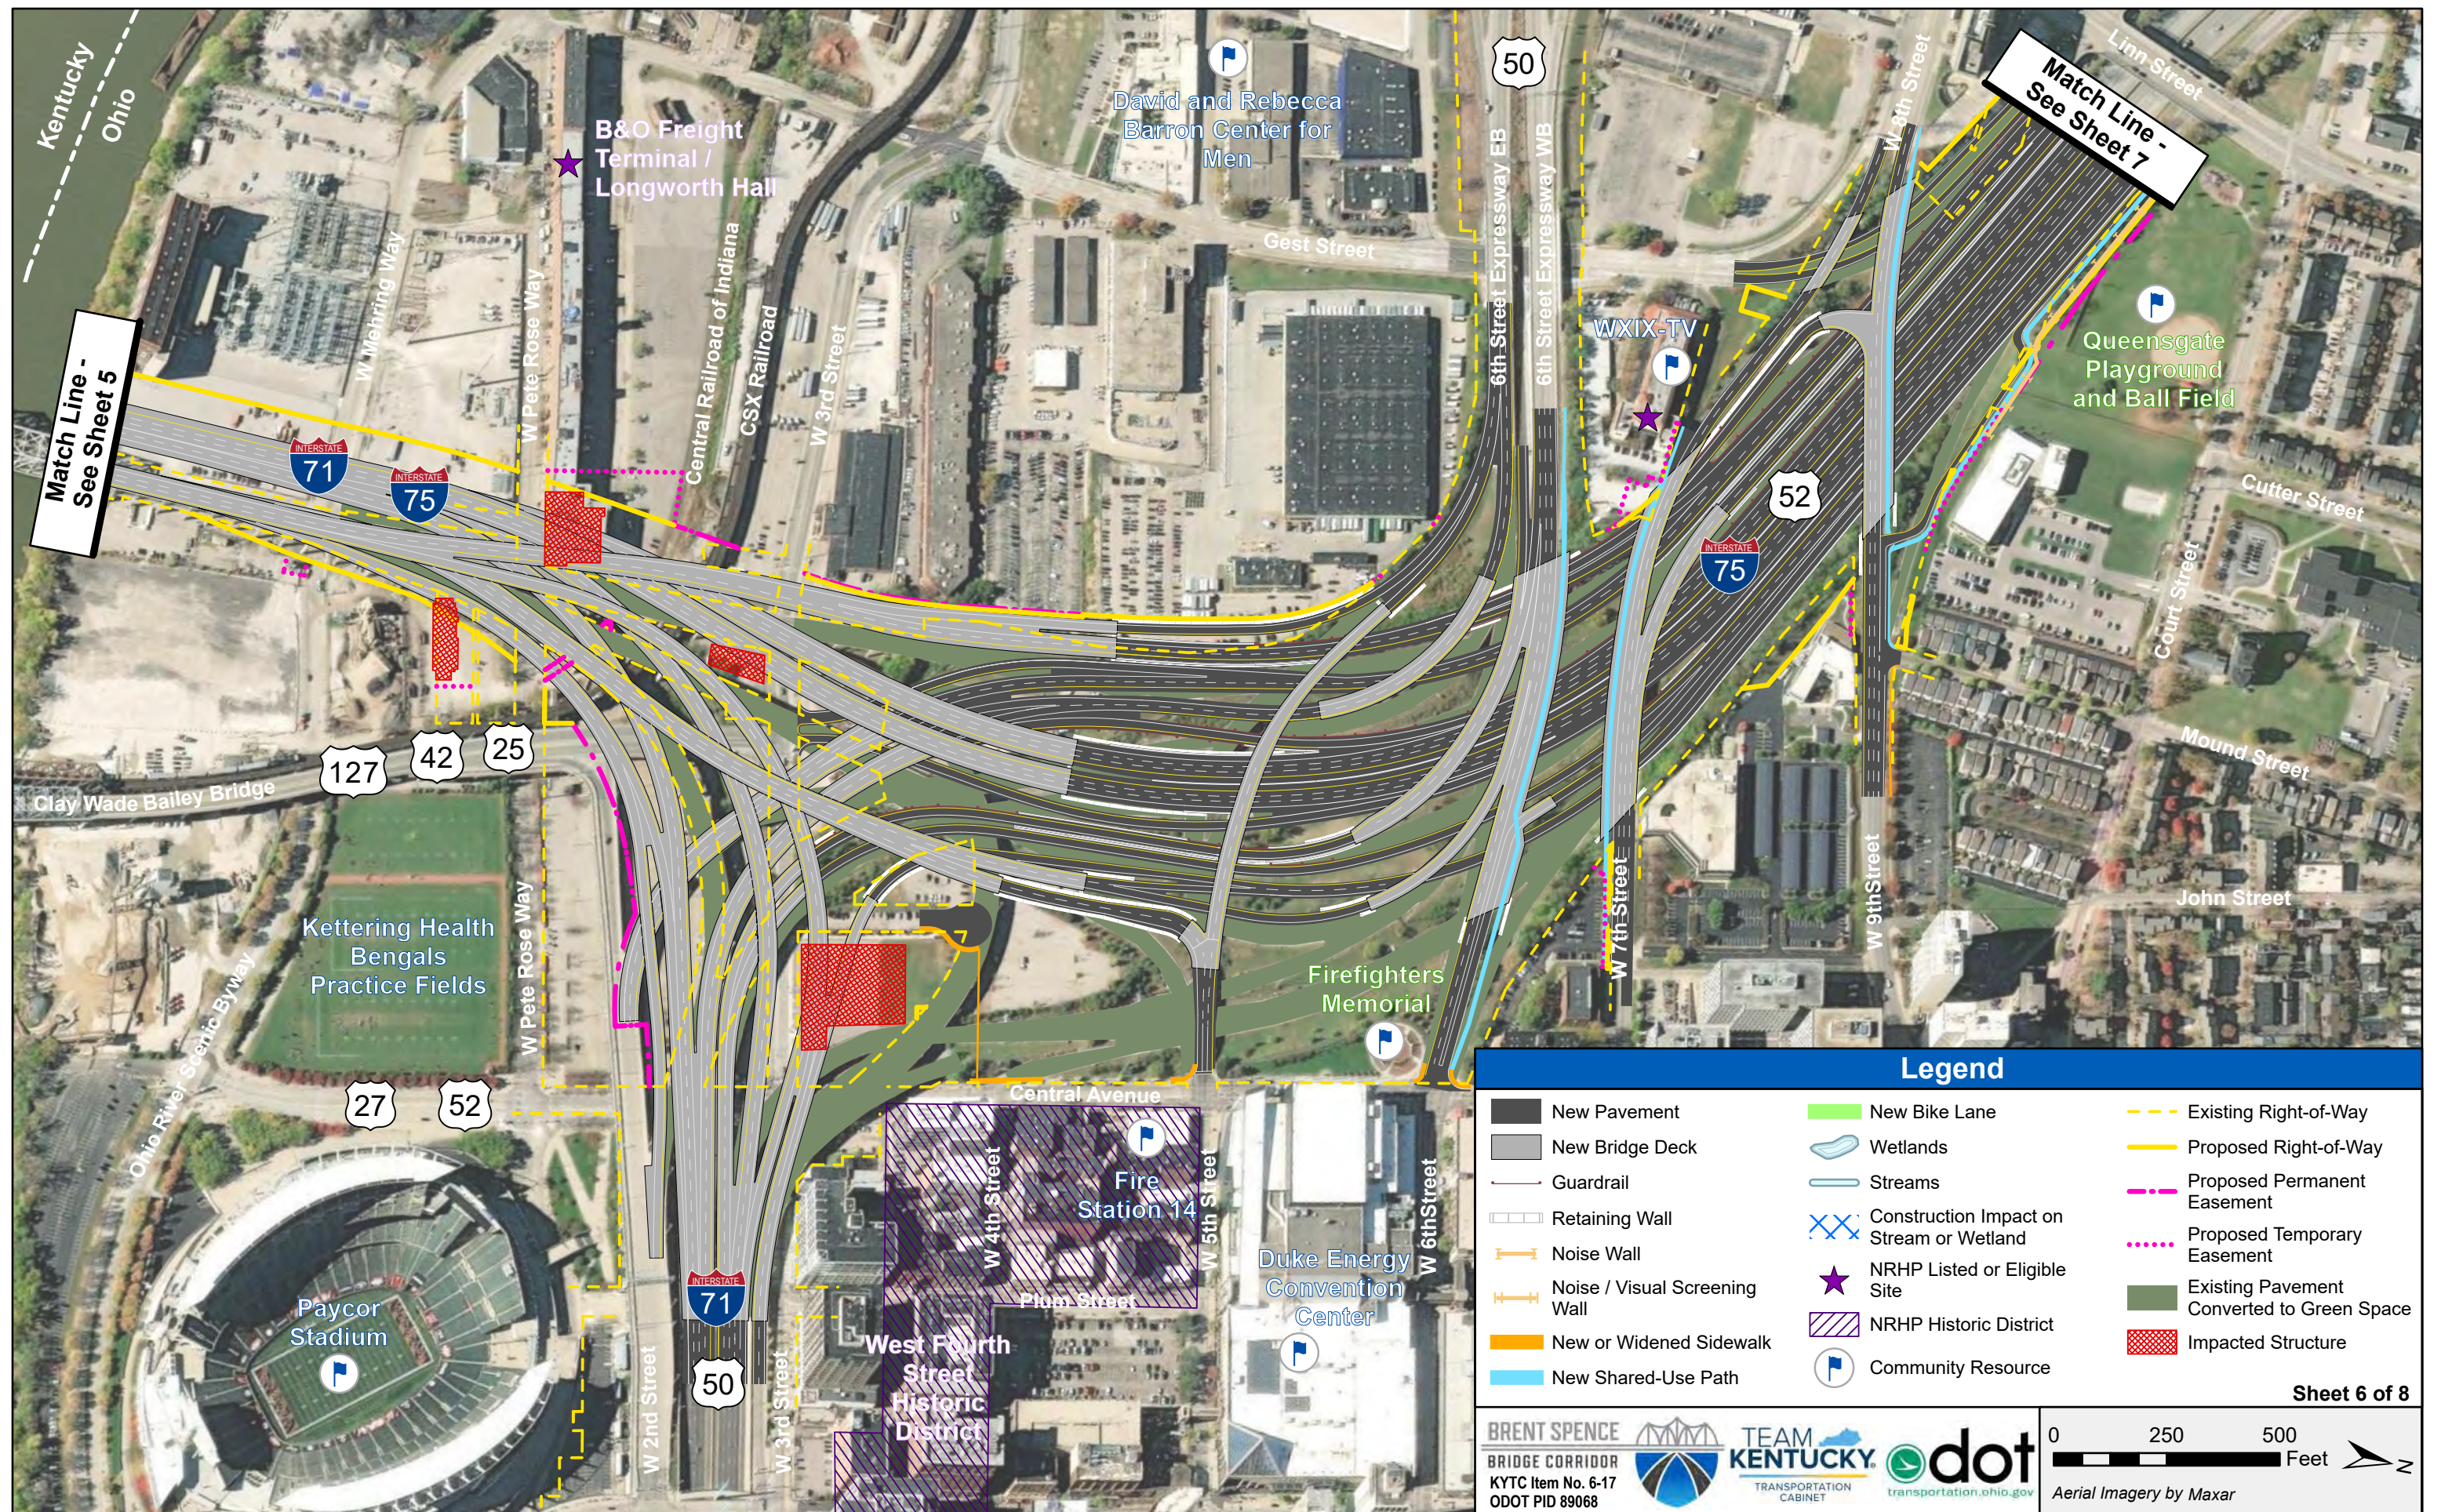

Legend

New Pavement	New Bike Lane	Existing Right-of-Way
New Bridge Deck	Wetlands	Proposed Right-of-Way
Guardrail	Streams	Proposed Permanent Easement
Retaining Wall	Construction Impact on Stream or Wetland	Proposed Temporary Easement
Noise Wall	NRHP Listed or Eligible Site	Existing Pavement Converted to Green Space
Noise / Visual Screening Wall	NRHP Historic District	Impacted Structure
New or Widened Sidewalk	Community Resource	
New Shared-Use Path		



Legend

New Pavement

New Bridge Deck

Guardrail

Retaining Wall

Noise Wall

Noise / Visual Screening Wall

New or Widened Sidewalk

New Shared-Use Path

New Bike Lane

Wetlands

Streams

Construction Impact on Stream or Wetland

NRHP Listed or Eligible Site

NRHP Historic District

Community Resource

Existing Right-of-Way

Proposed Right-of-Way

Proposed Permanent Easement

Proposed Temporary Easement

Existing Pavement Converted to Green Space

Impacted Structure

Sheet 8 of 8

BRENT SPENCE

BRIDGE CORRIDOR

KYTC Item No. 6-17

ODOT PID 89068

TEAM KENTUCKY

TRANSPORTATION CABINET

dot

transportation.ohio.gov

0

250

500

Feet

Aerial Imagery by Maxar

The map displays the Western Hills Viaduct project area in Cincinnati, Ohio. The project is shown as a series of dark grey lines representing the viaduct structure, with yellow dashed lines indicating the proposed right-of-way. The map includes the Ohio River, Interstate 75, and various local streets. Key features include the Dayton Street Historic District, West McMicken Avenue Historic District, and the Western Hills Viaduct Subway Tunnel Portals. The map also shows the connection to the City of Cincinnati Western Hills Viaduct project.

Streets shown include: Dalton Avenue, Spring Grove Avenue, Winchell Avenue, Bank Street, Harrison Avenue, Patterson Street, Colerain Avenue, Central Avenue, Central Parkway, W McMicken Avenue, Klotter Avenue, Conroy Street, W McMicken Avenue, Fairview Park Road, W McMicken Avenue, Halstead Street, W McMicken Avenue, Straight Street, Alfred Street, Cook Street, Colerain Avenue, Spring Grove Avenue, Draper Street, and Straight Street.

Highways shown include: US 52, US 75, and US 127.

Other features include: Dayton Street Historic District, West McMicken Avenue Historic District, Western Hills Viaduct Subway Tunnel Portals, and the connection to the City of Cincinnati Western Hills Viaduct project.